



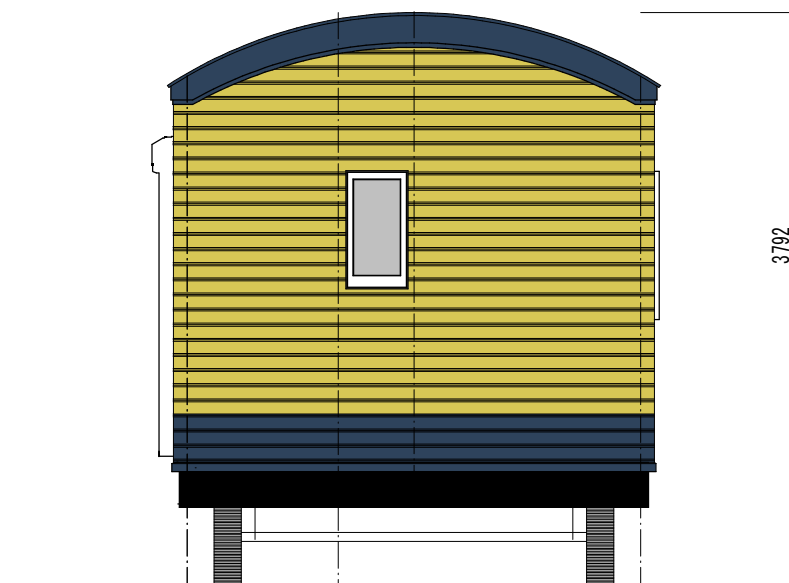
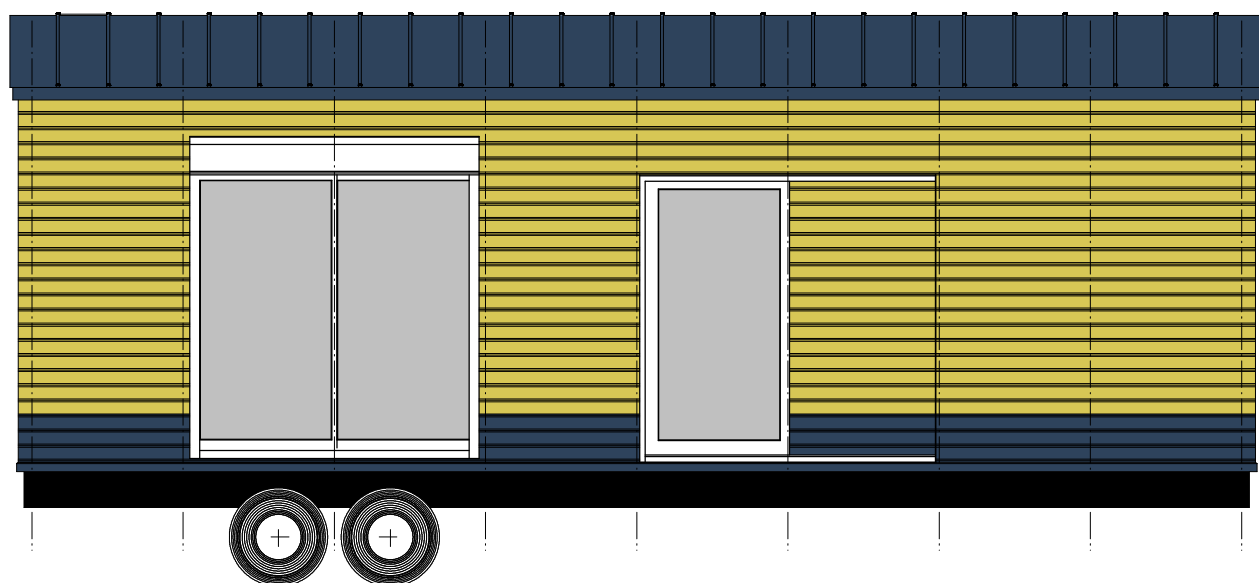
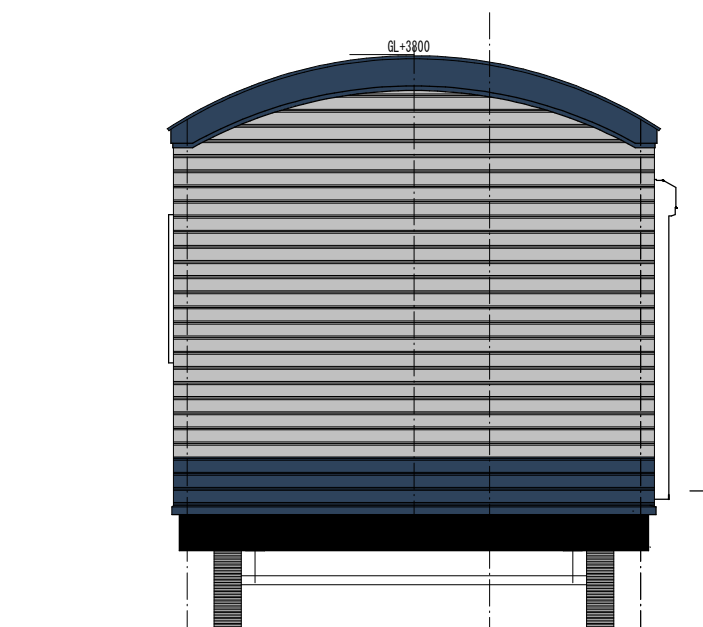
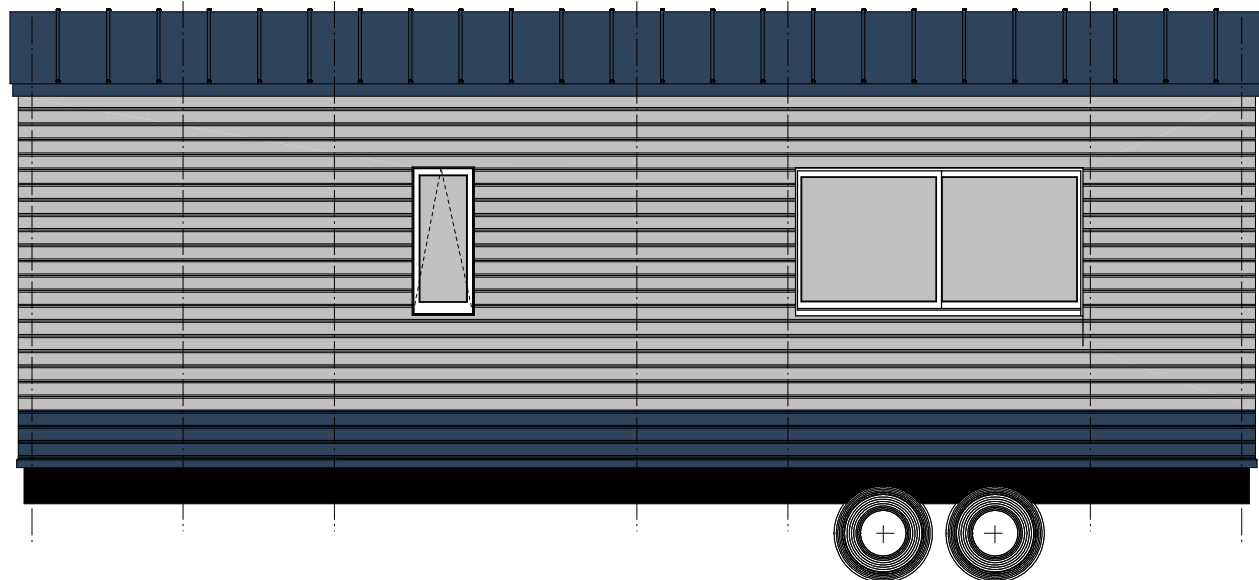
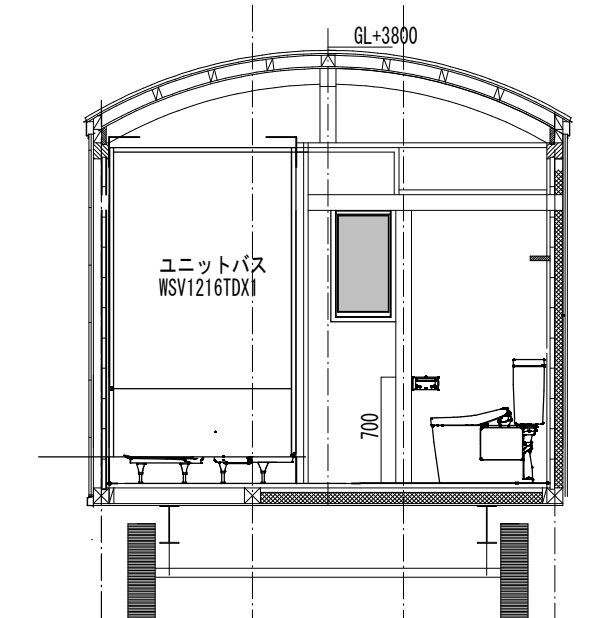
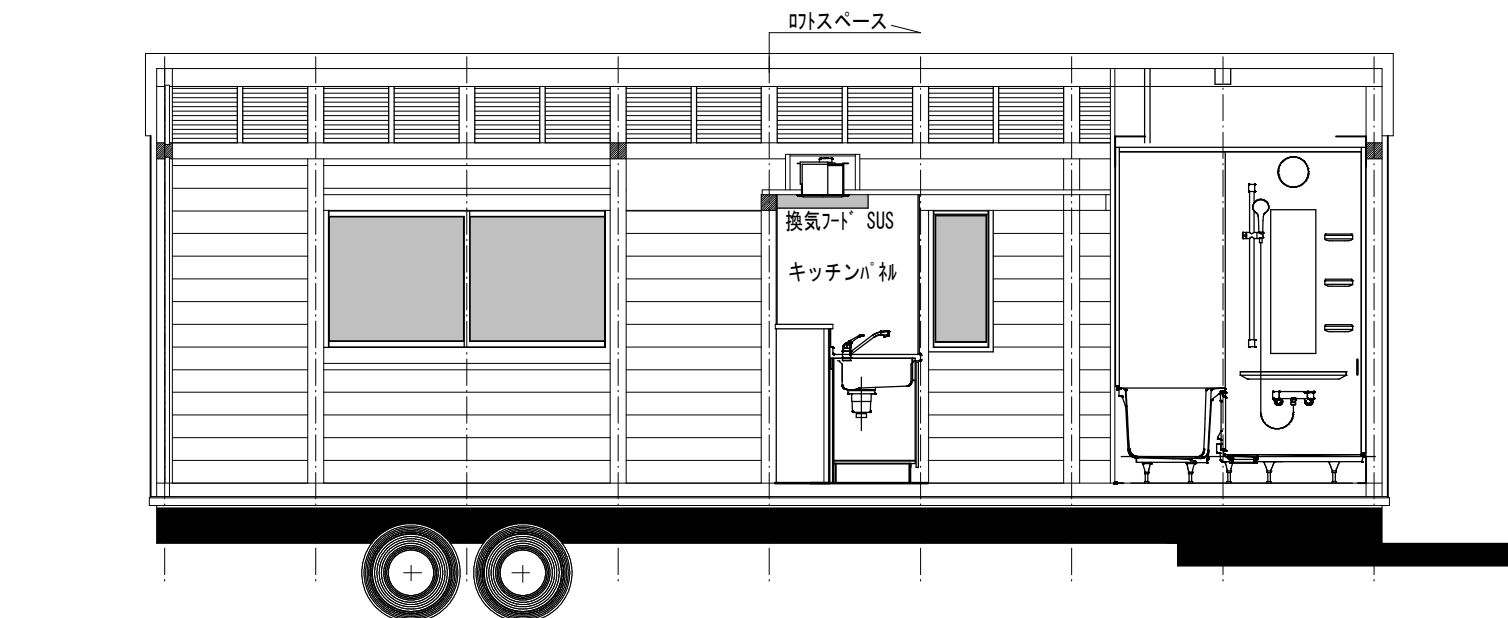
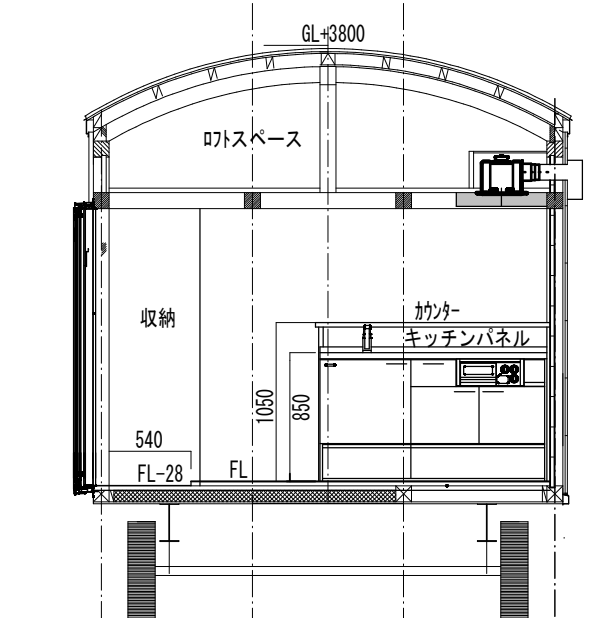


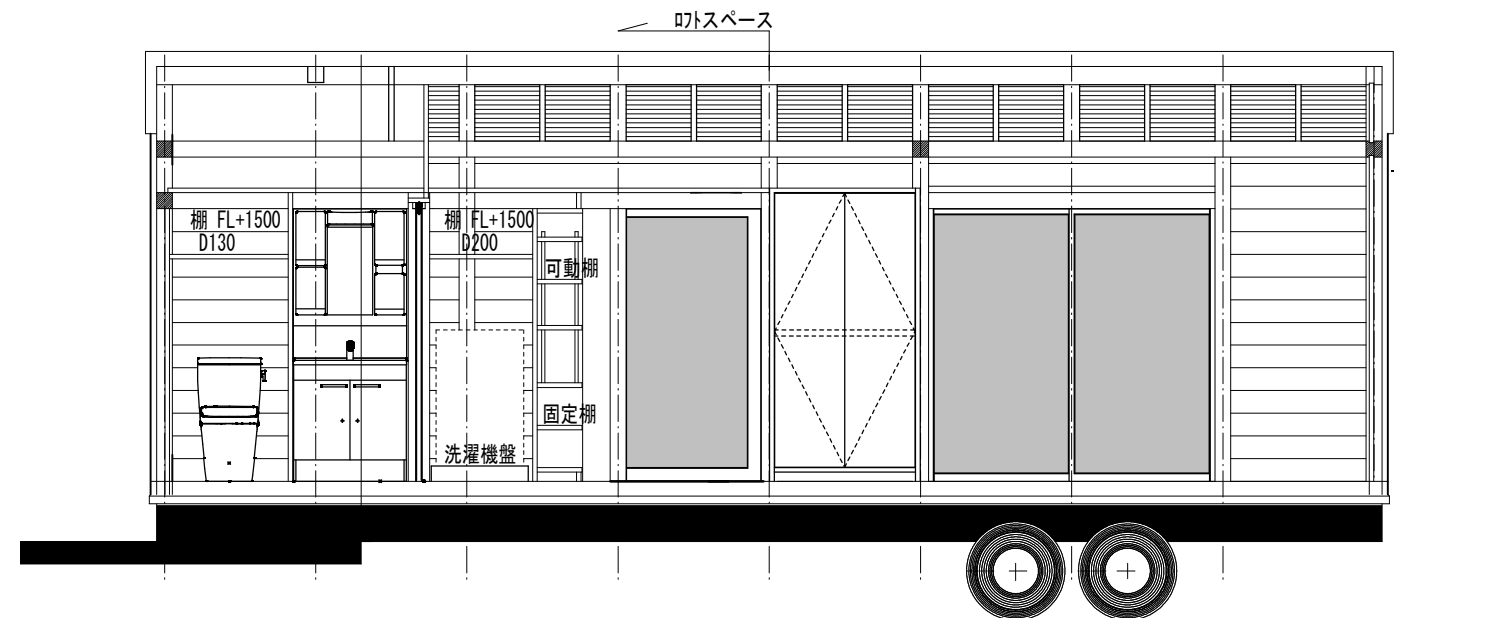

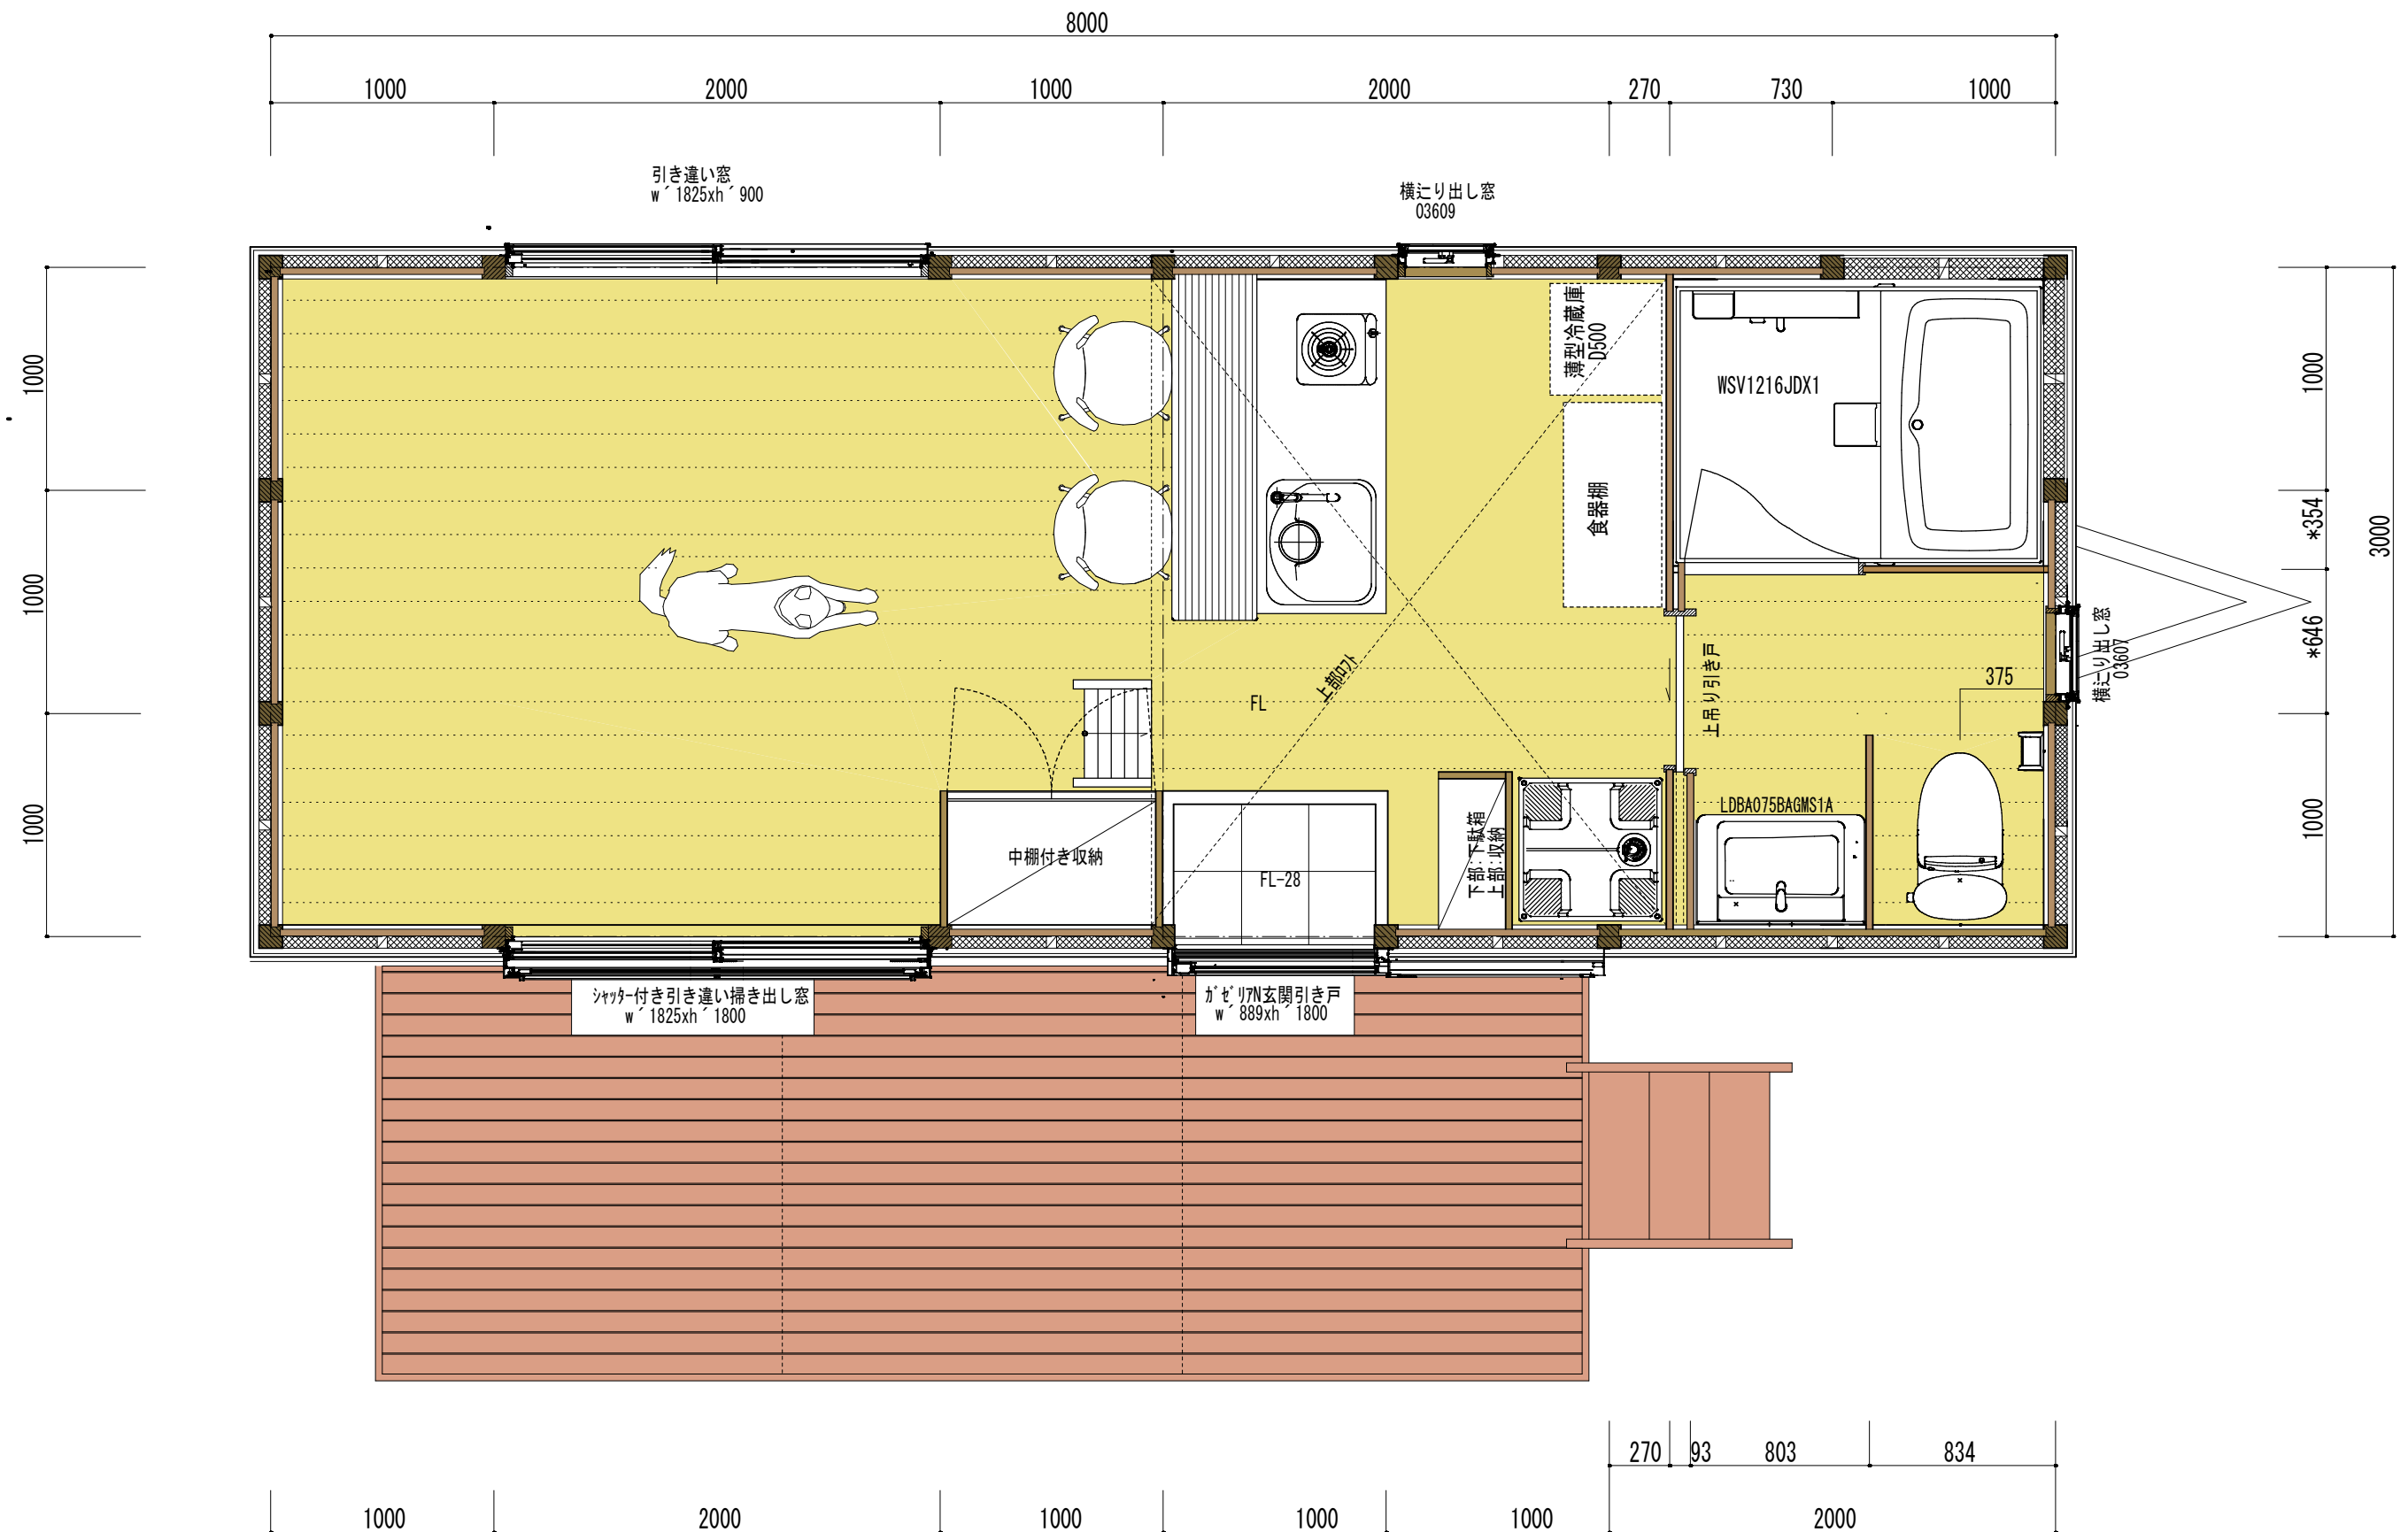

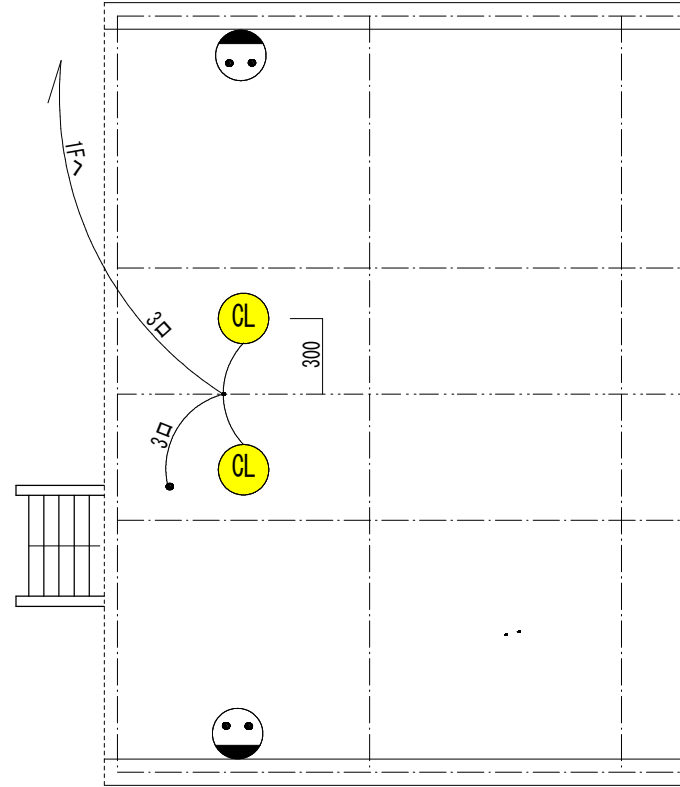

77

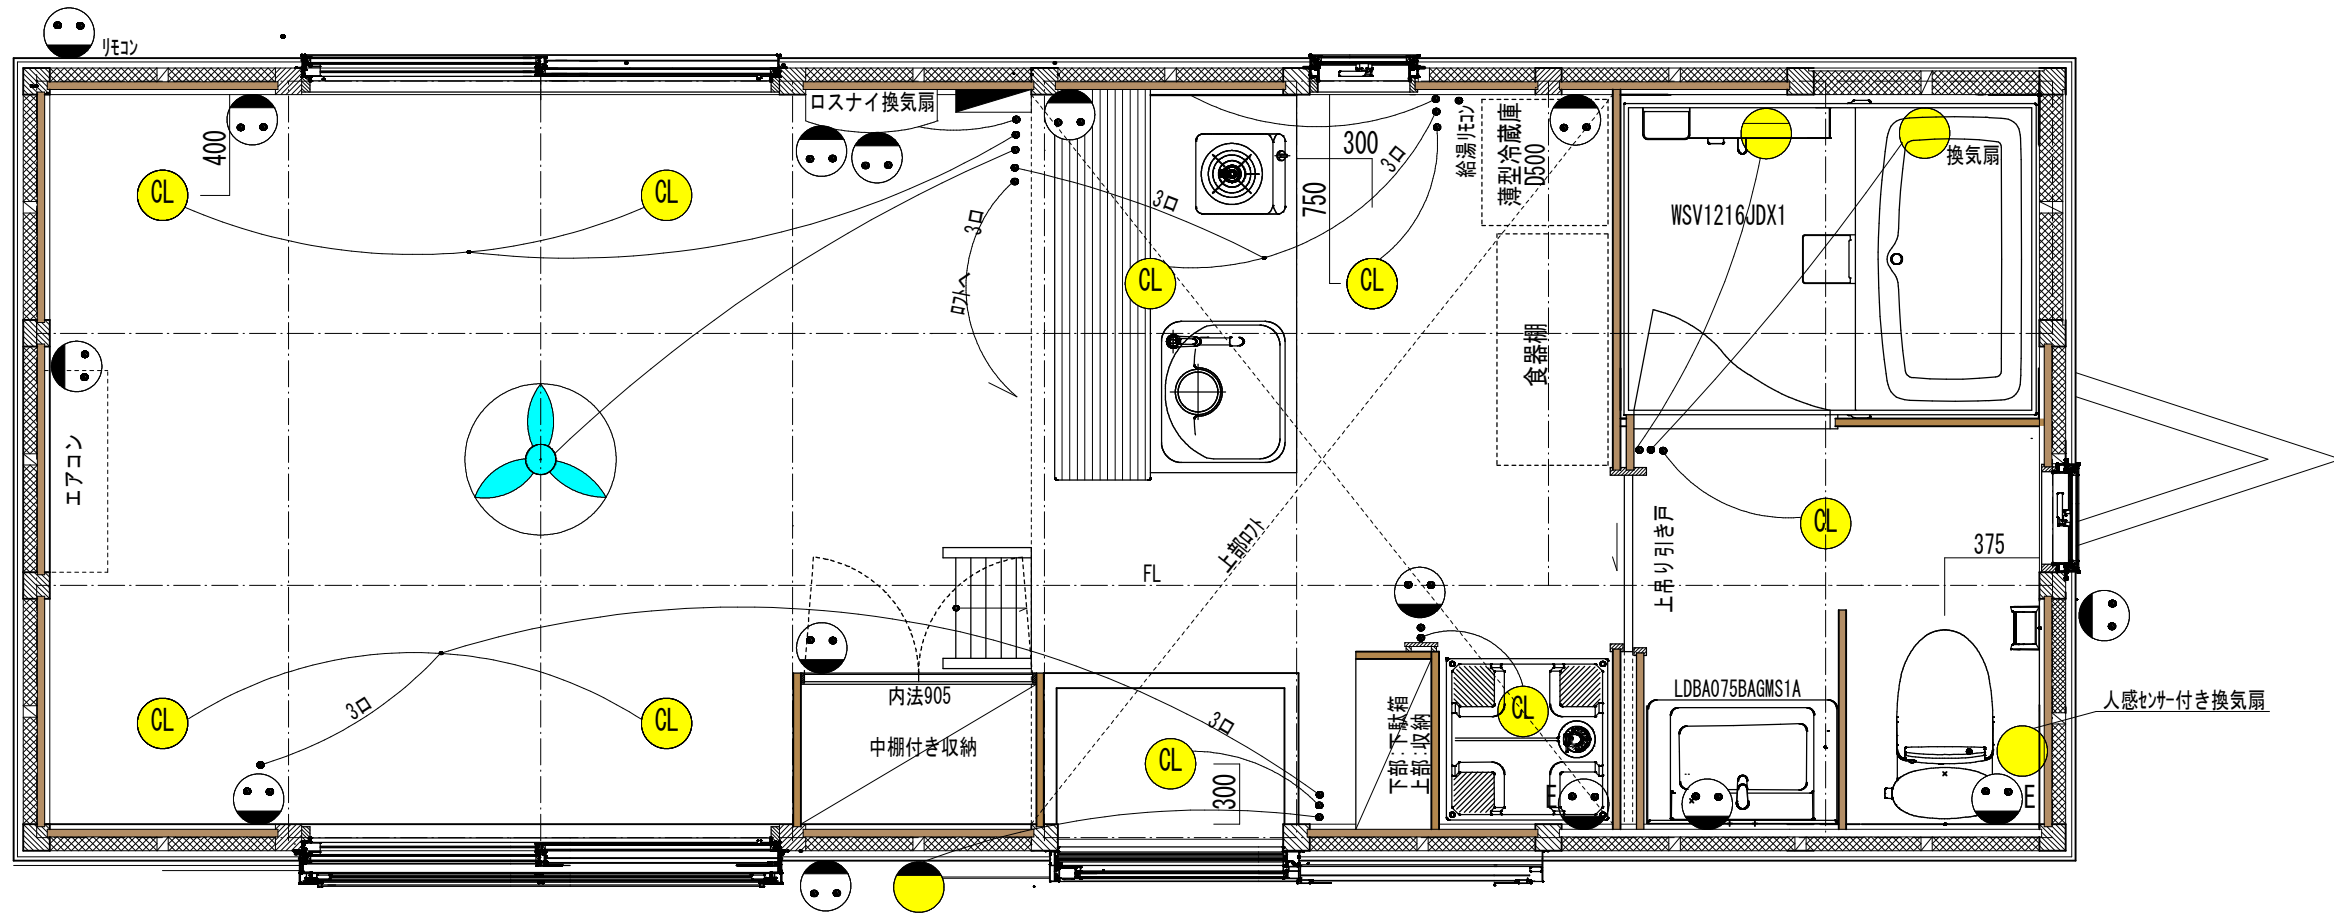

ガルバリウム鋼板 10縦平葺きt=0.4 3000r止水材加工
遮熱シート
構造用合板 712
断熱材:BBS8075 775
タルキ 45x75
杉縁甲張り 60x12

